


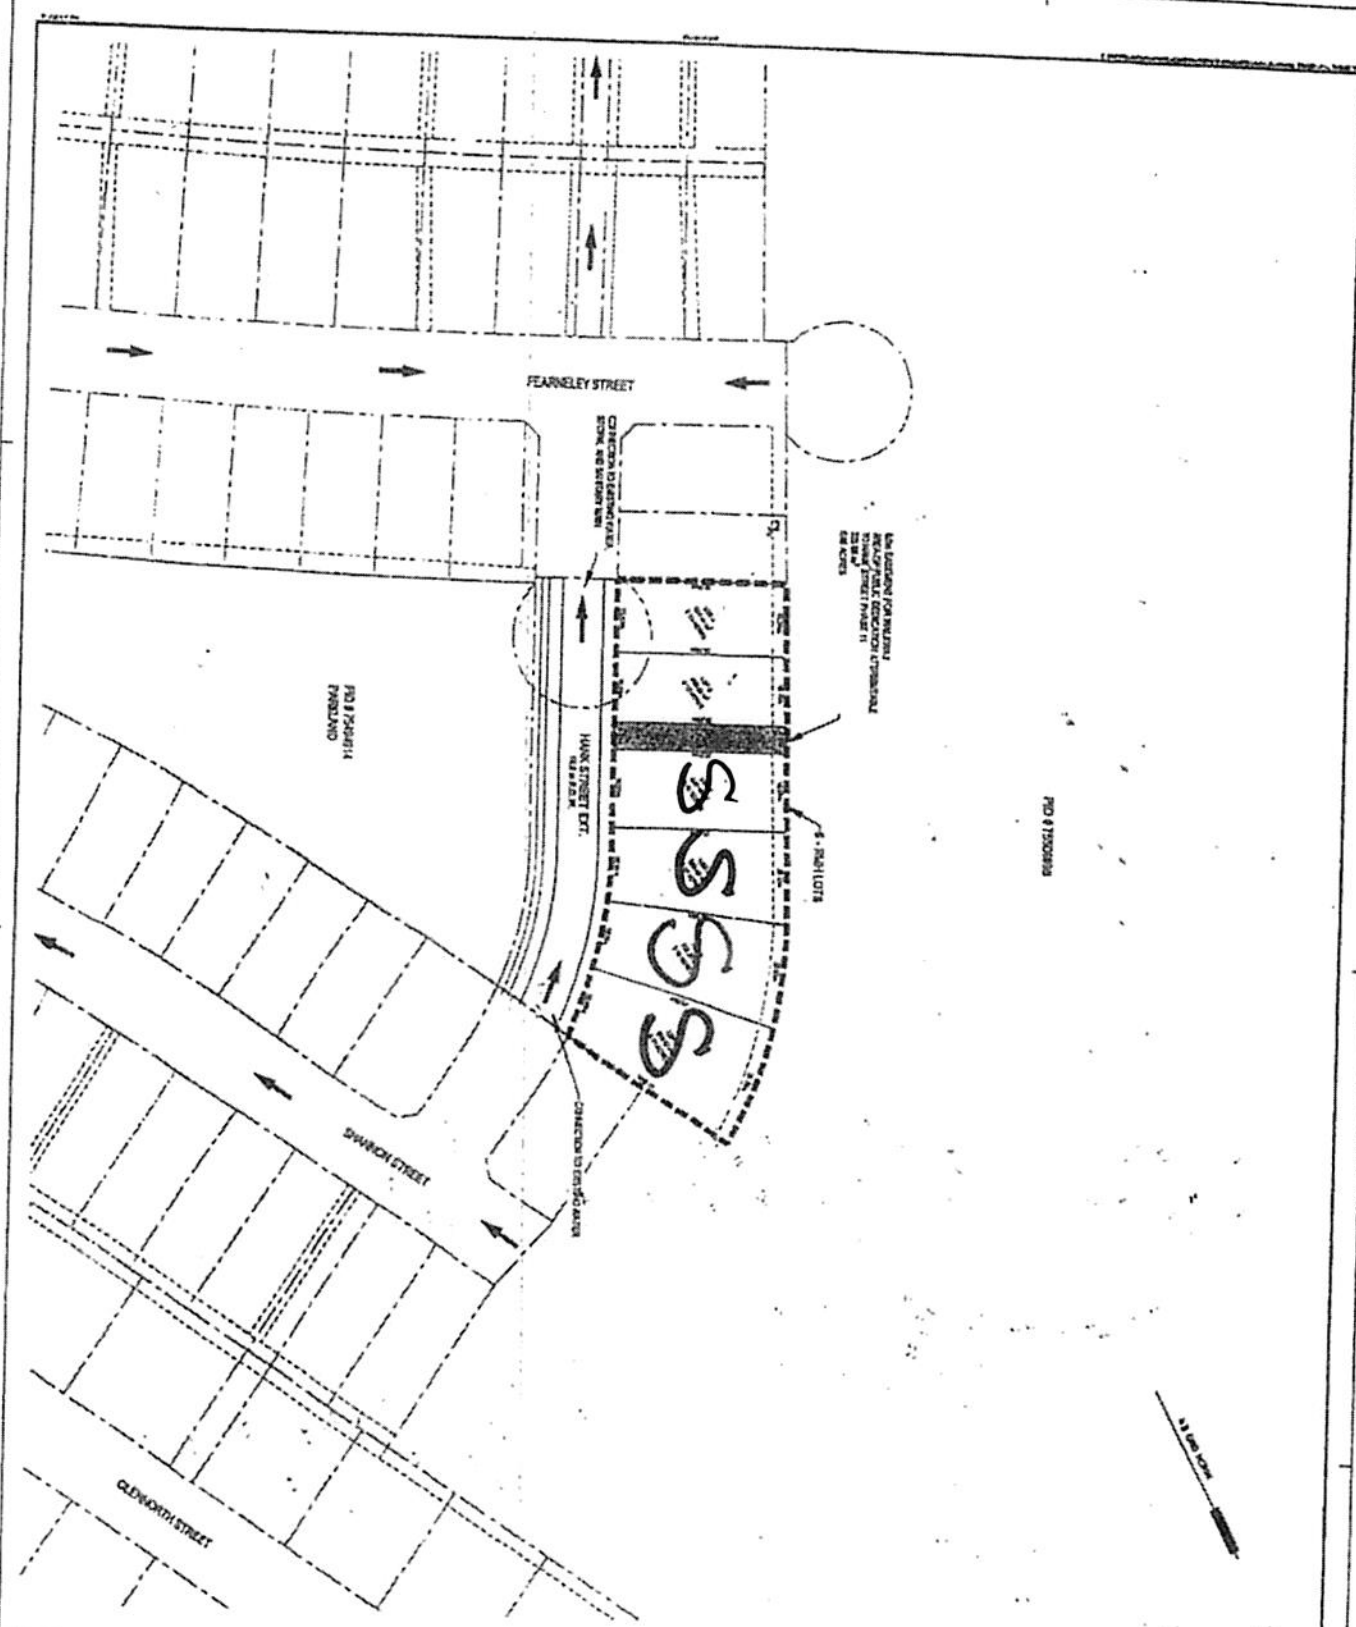

PUD # 1504011




exp.

• SALVAGE • REPAIR & RENOVATION • REPAIR •
• REPAIR • REPAIR • REPAIR • REPAIR •

NO.	DATE	DESCRIPTION	AMOUNT
1			
2			
3			
4			
5			
6			
7			
8			
9			
10			

LEGEND

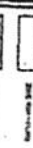

EXISTING LOT
EXISTING LOT

FOR INFORMATION ONLY

FOR INFORMATION ONLY

NO.	DATE	DESCRIPTION	AMOUNT
1			
2			
3			
4			
5			
6			
7			
8			
9			
10			

NORTHBROOK
SUBDIVISION PHASE 11
HAWK STREET
EXTENSION

TENTATIVE
SUBDIVISION PLAN
HAWK STREET EXTENSION

FRE-2400311B-A0

SK-11 0